

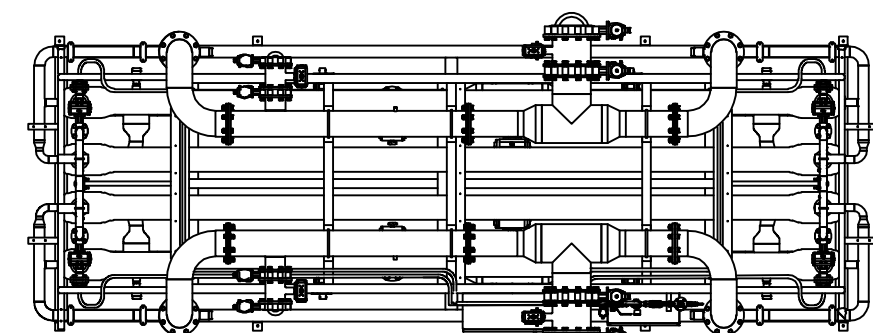
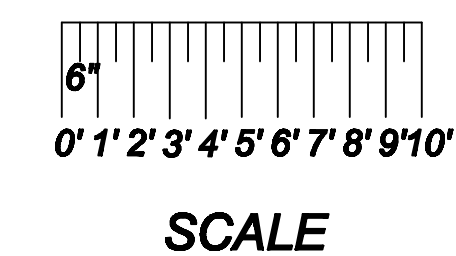


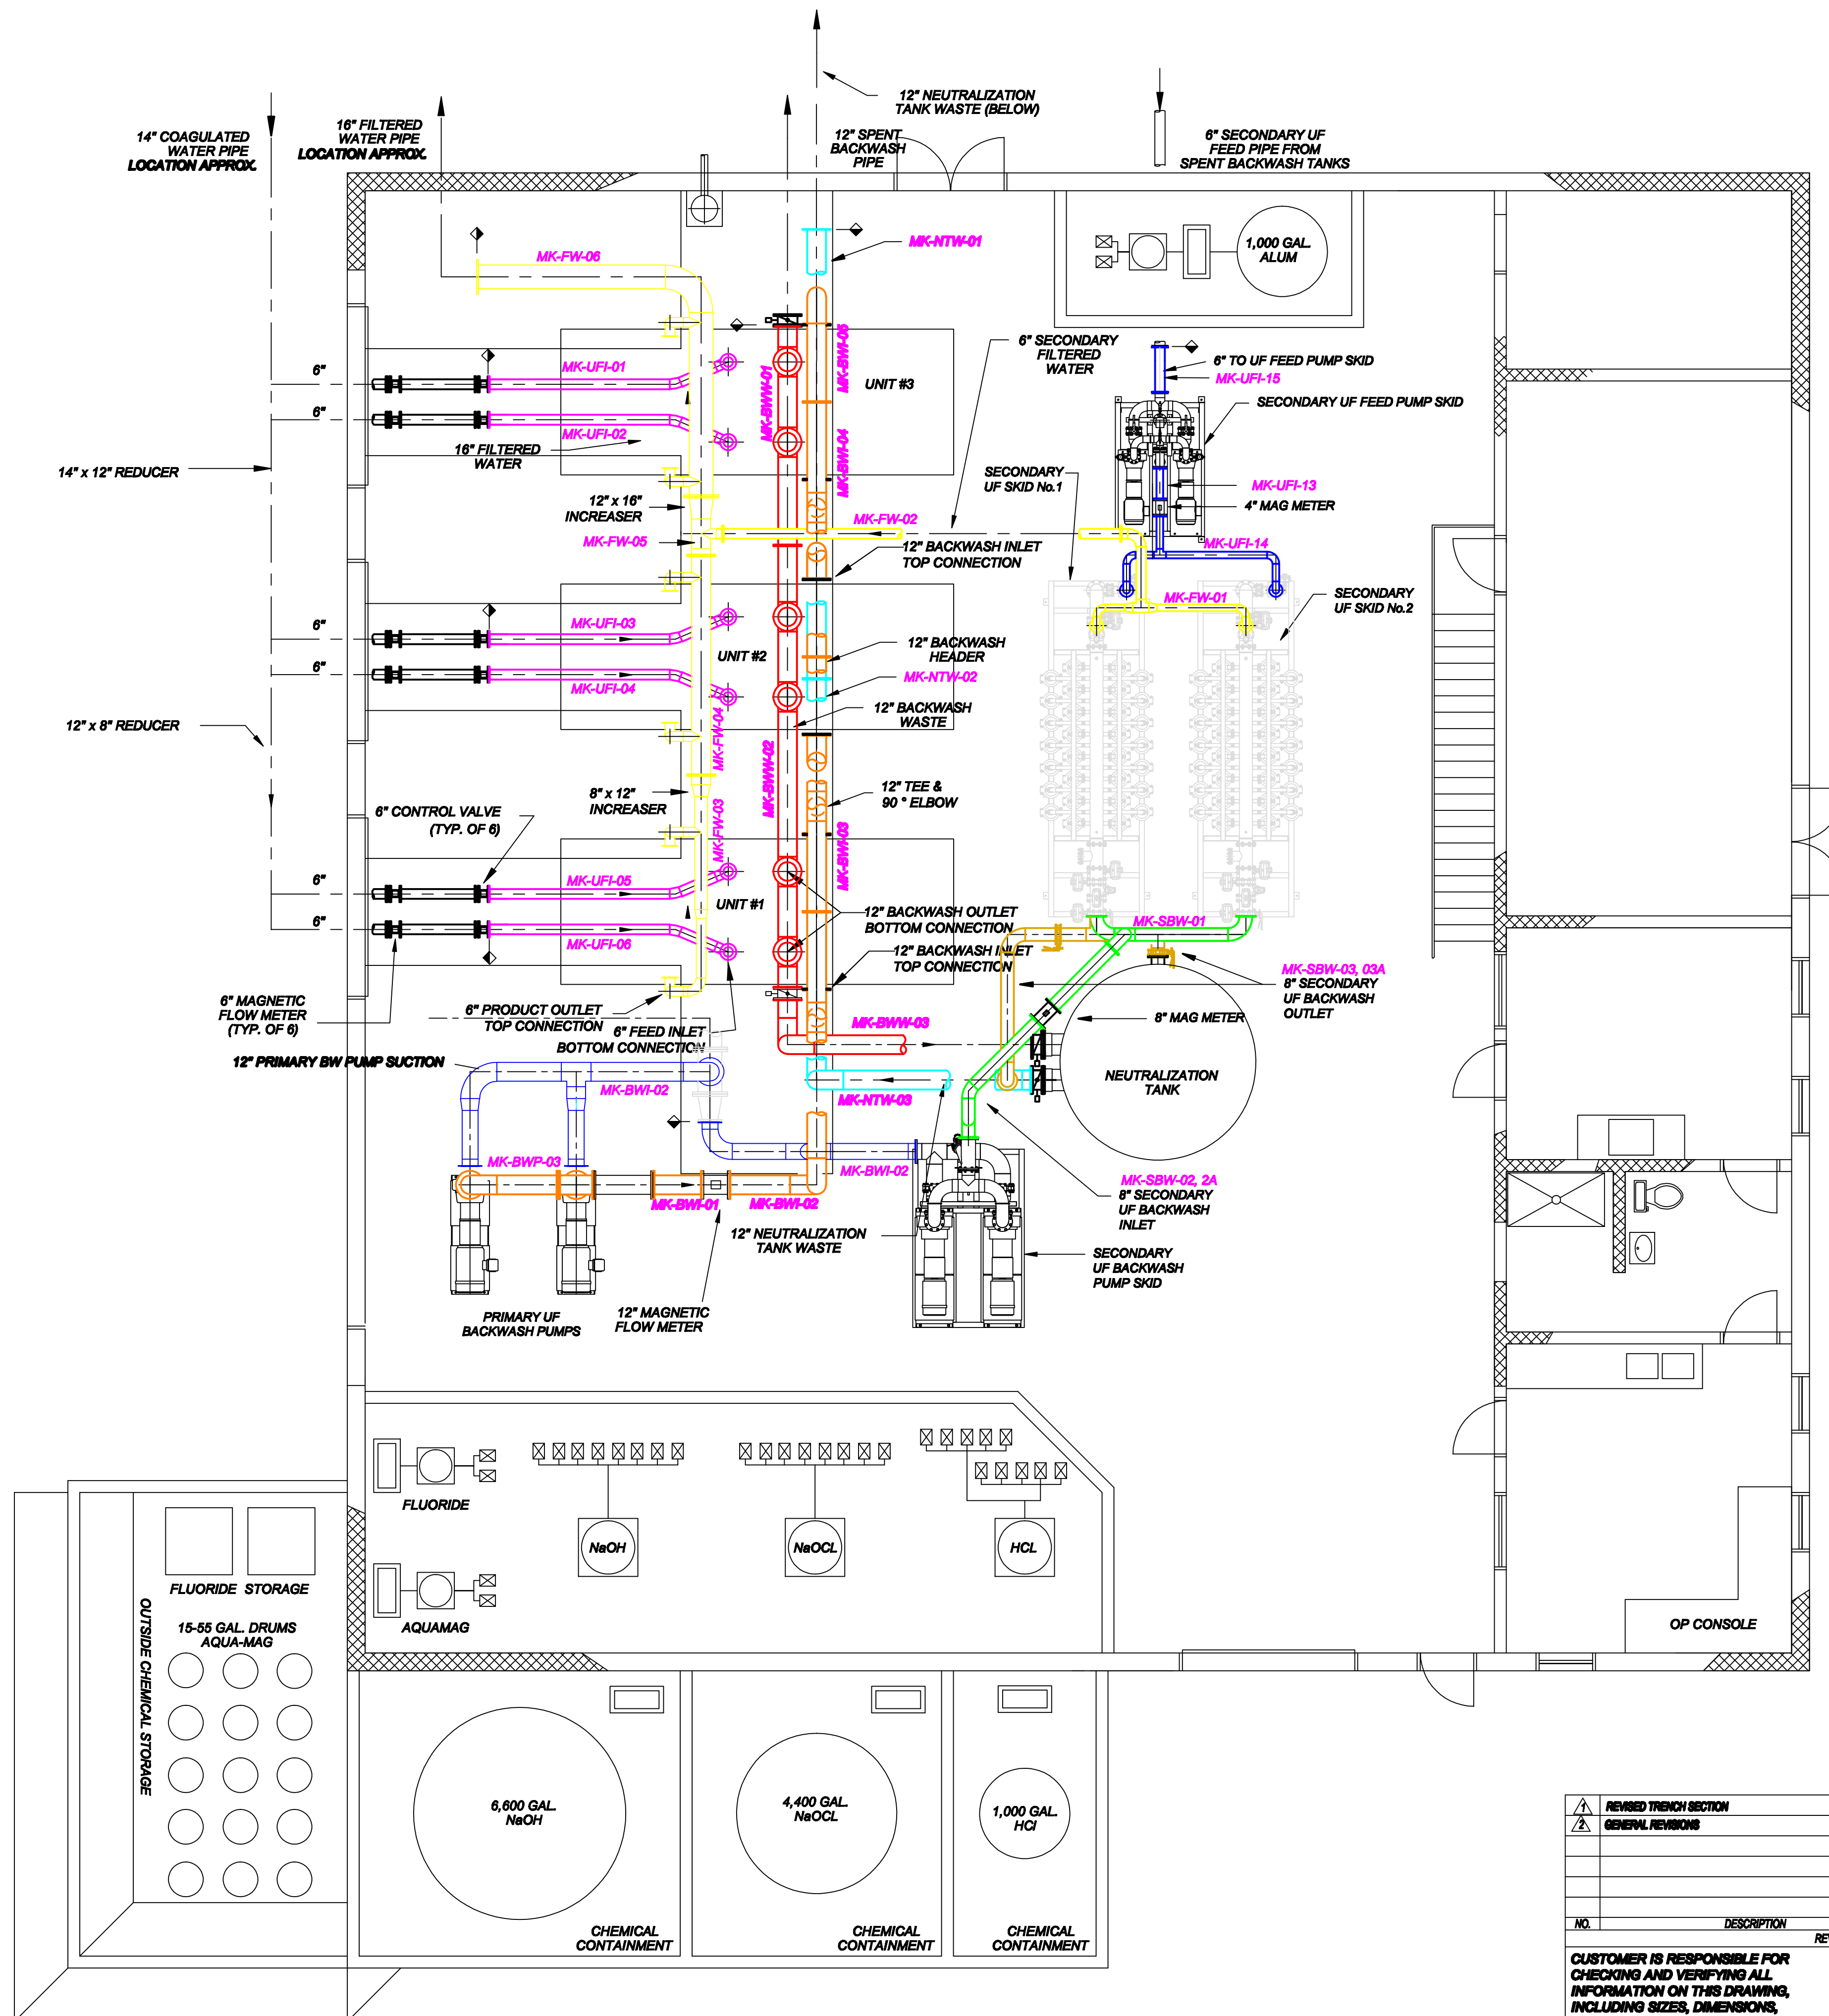



PRIMARY UF UNIT

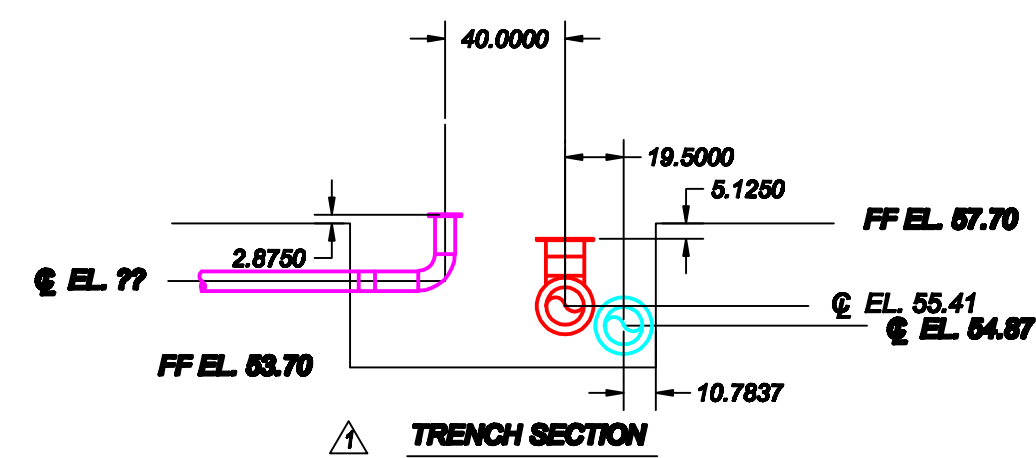

 REVISED TRENCH SECTION		0608		O.F.C.		PROJECT: RC WILLIS WTP IMPROVEMENTS PALATKA, FLORIDA	
 GENERAL REVISIONS		728008		O.F.C.			
						CONTRACTOR: WPC	
NO.		DESCRIPTION		DATE		DRAWN BY CHECKED BY INDUSTRIAL CONTRACTORS	
REVISIONS						TITLE: SSTL PIPING OVERALL LAYOUT	
CUSTOMER IS RESPONSIBLE FOR CHECKING AND VERIFYING ALL INFORMATION ON THIS DRAWING, INCLUDING SIZES, DIMENSIONS, ELEVATIONS, AND CONFIGURATIONS.							
 5410 56th Commerce Park Boulevard - Tampa, FL 33610 Phone: (813) 740-1144 - Fax: (813) 627-9387 Mailing: P.O. Box 16039 - Tampa, FL 33687-6039							
PIPING WILL NOT BE RELEASED UNTIL CUSTOMER HAS CHECKED AND VERIFIED ALL INFORMATION CONTAINED IN THIS DRAWING.						PROJECT No. 802-02	
						DATE: 05-22-2009	
						DESIGNED BY: CHECKED BY: DRAWN BY:	
						D-SIZE SCALE: 3/16"=1'-0"	
						DRAWING No. 802-00	
						OFC	

GENERAL NOTES:

1. PIPE 304 SSTL SCH 10 ASTM A312
2. PLATE FLANGES 304 SSTL TYPE 125 - 150# DRILLING.
3. STUB ENDS 304 SSTL A-774
4. FLANGE GASKETS $\frac{1}{8}$ " RUBBER, 150# TEMPLATE.

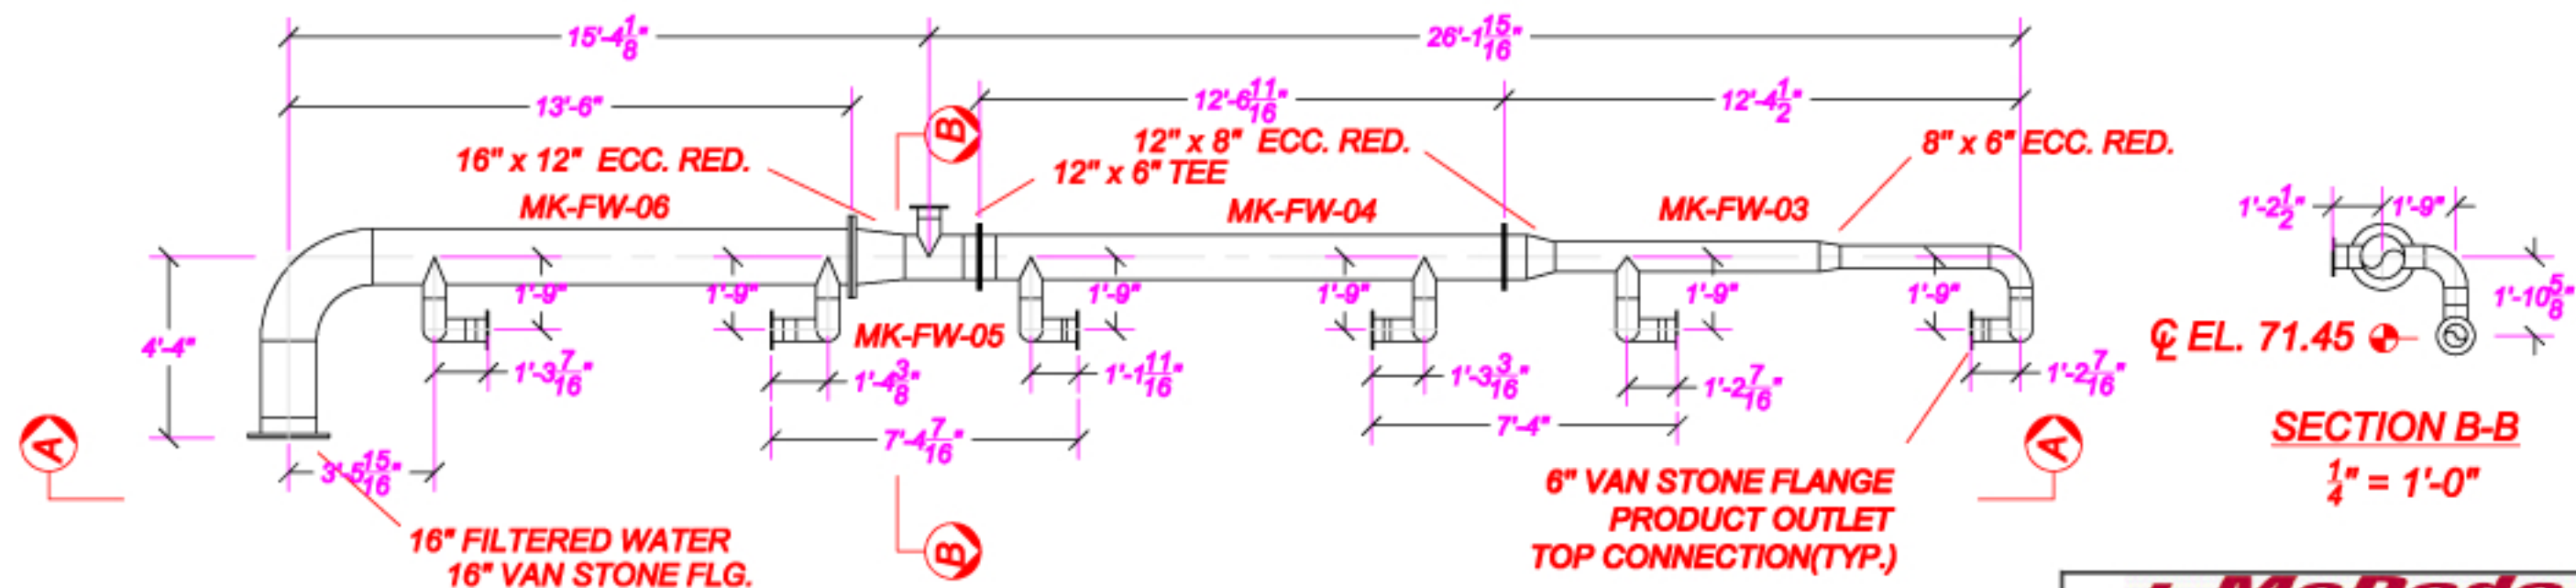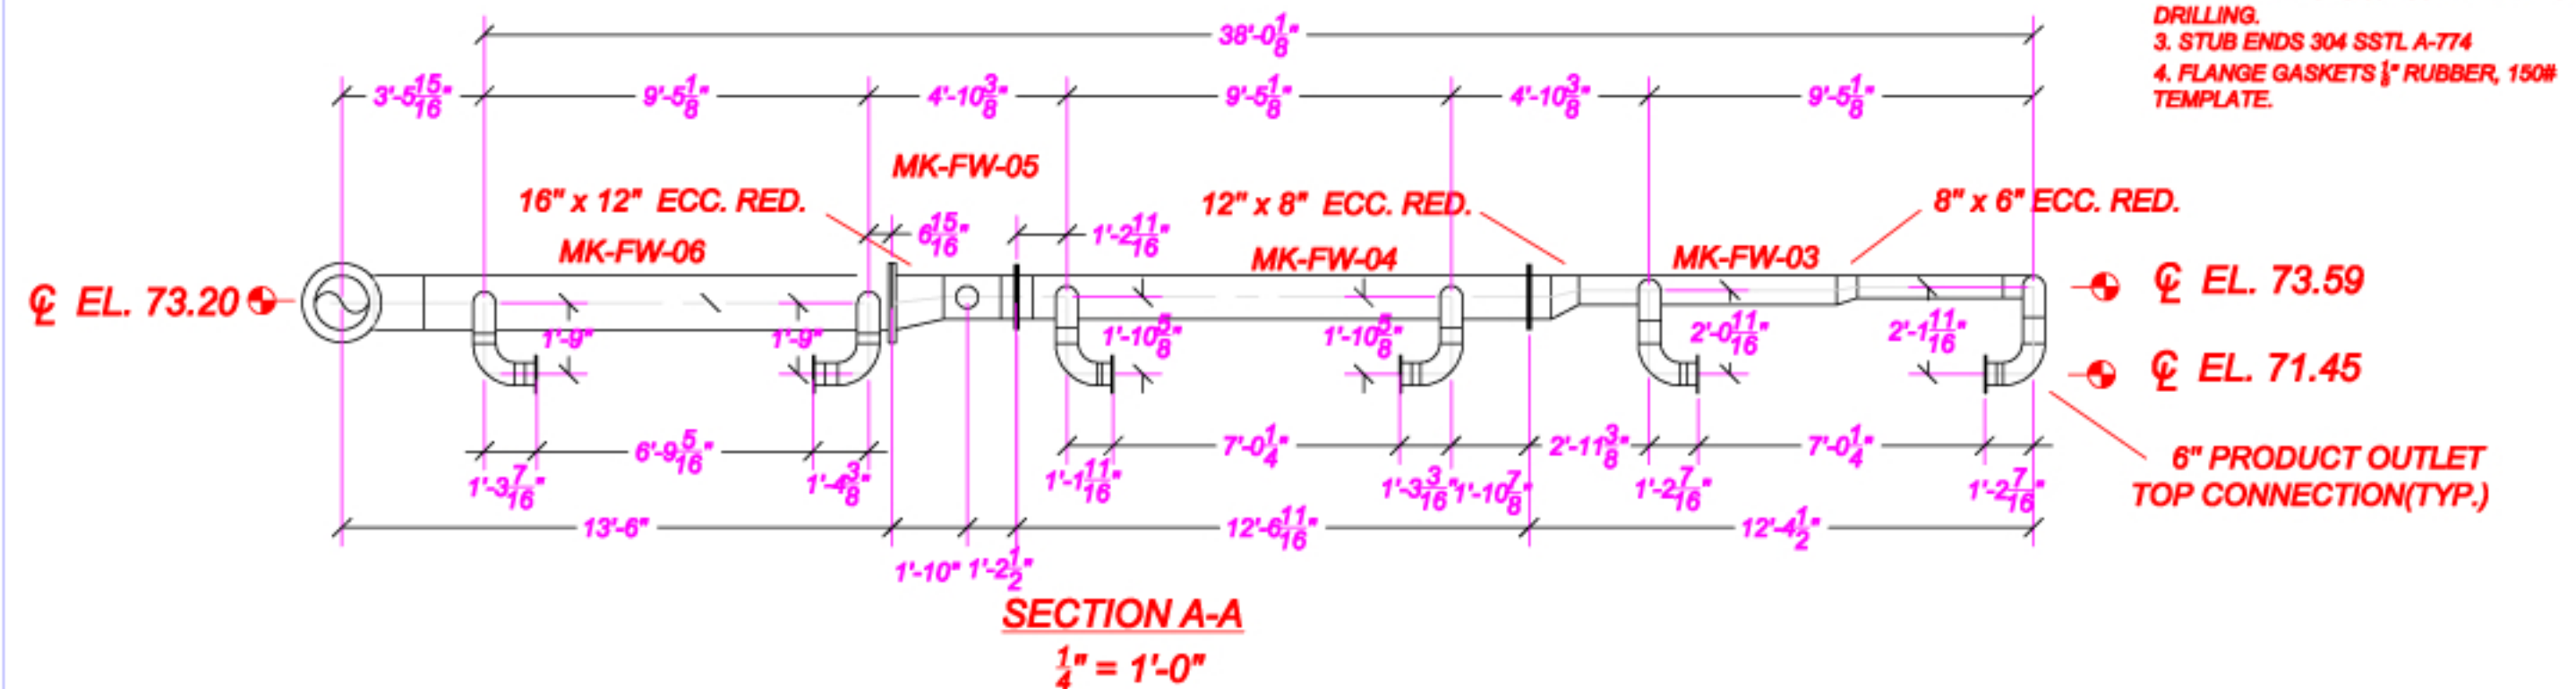**PLAN VIEW**
 $\frac{1}{4}" = 1'-0"$


McDade
 Waterworks, Inc.
 5410 56th Commerce Park Boulevard - Tampa, FL 33610
 Phone: (813) 740-1144 - Fax: (813) 627-9387
 Mailing: P.O. Box 16039 - Tampa, FL 33667-6039

TITLE PRIMARY FILTERED WATER - DETAILS
 PROJECT RC WILLIS
 GC WPC INDUSTRIAL CONTRACTORS

DATE DRAWN	REVISION DATE	SCALE	DRAWING NO.
06/17/08	07/26/08	1/4" = 1'-0"	802-08
	11/30/08		
	12/06/08		
		DRAWN BY O.C.	SHEET

GENERAL NOTES:

1. PIPE 304 SSTL SCH 10 ASTM A312
2. PLATE FLANGES 304 SSTL TYPE 125 - 150# DRILLING.
3. STUB ENDS 304 SSTL A-774
4. FLANGE GASKETS $\frac{1}{8}$ " RUBBER, 150# TEMPLATE.

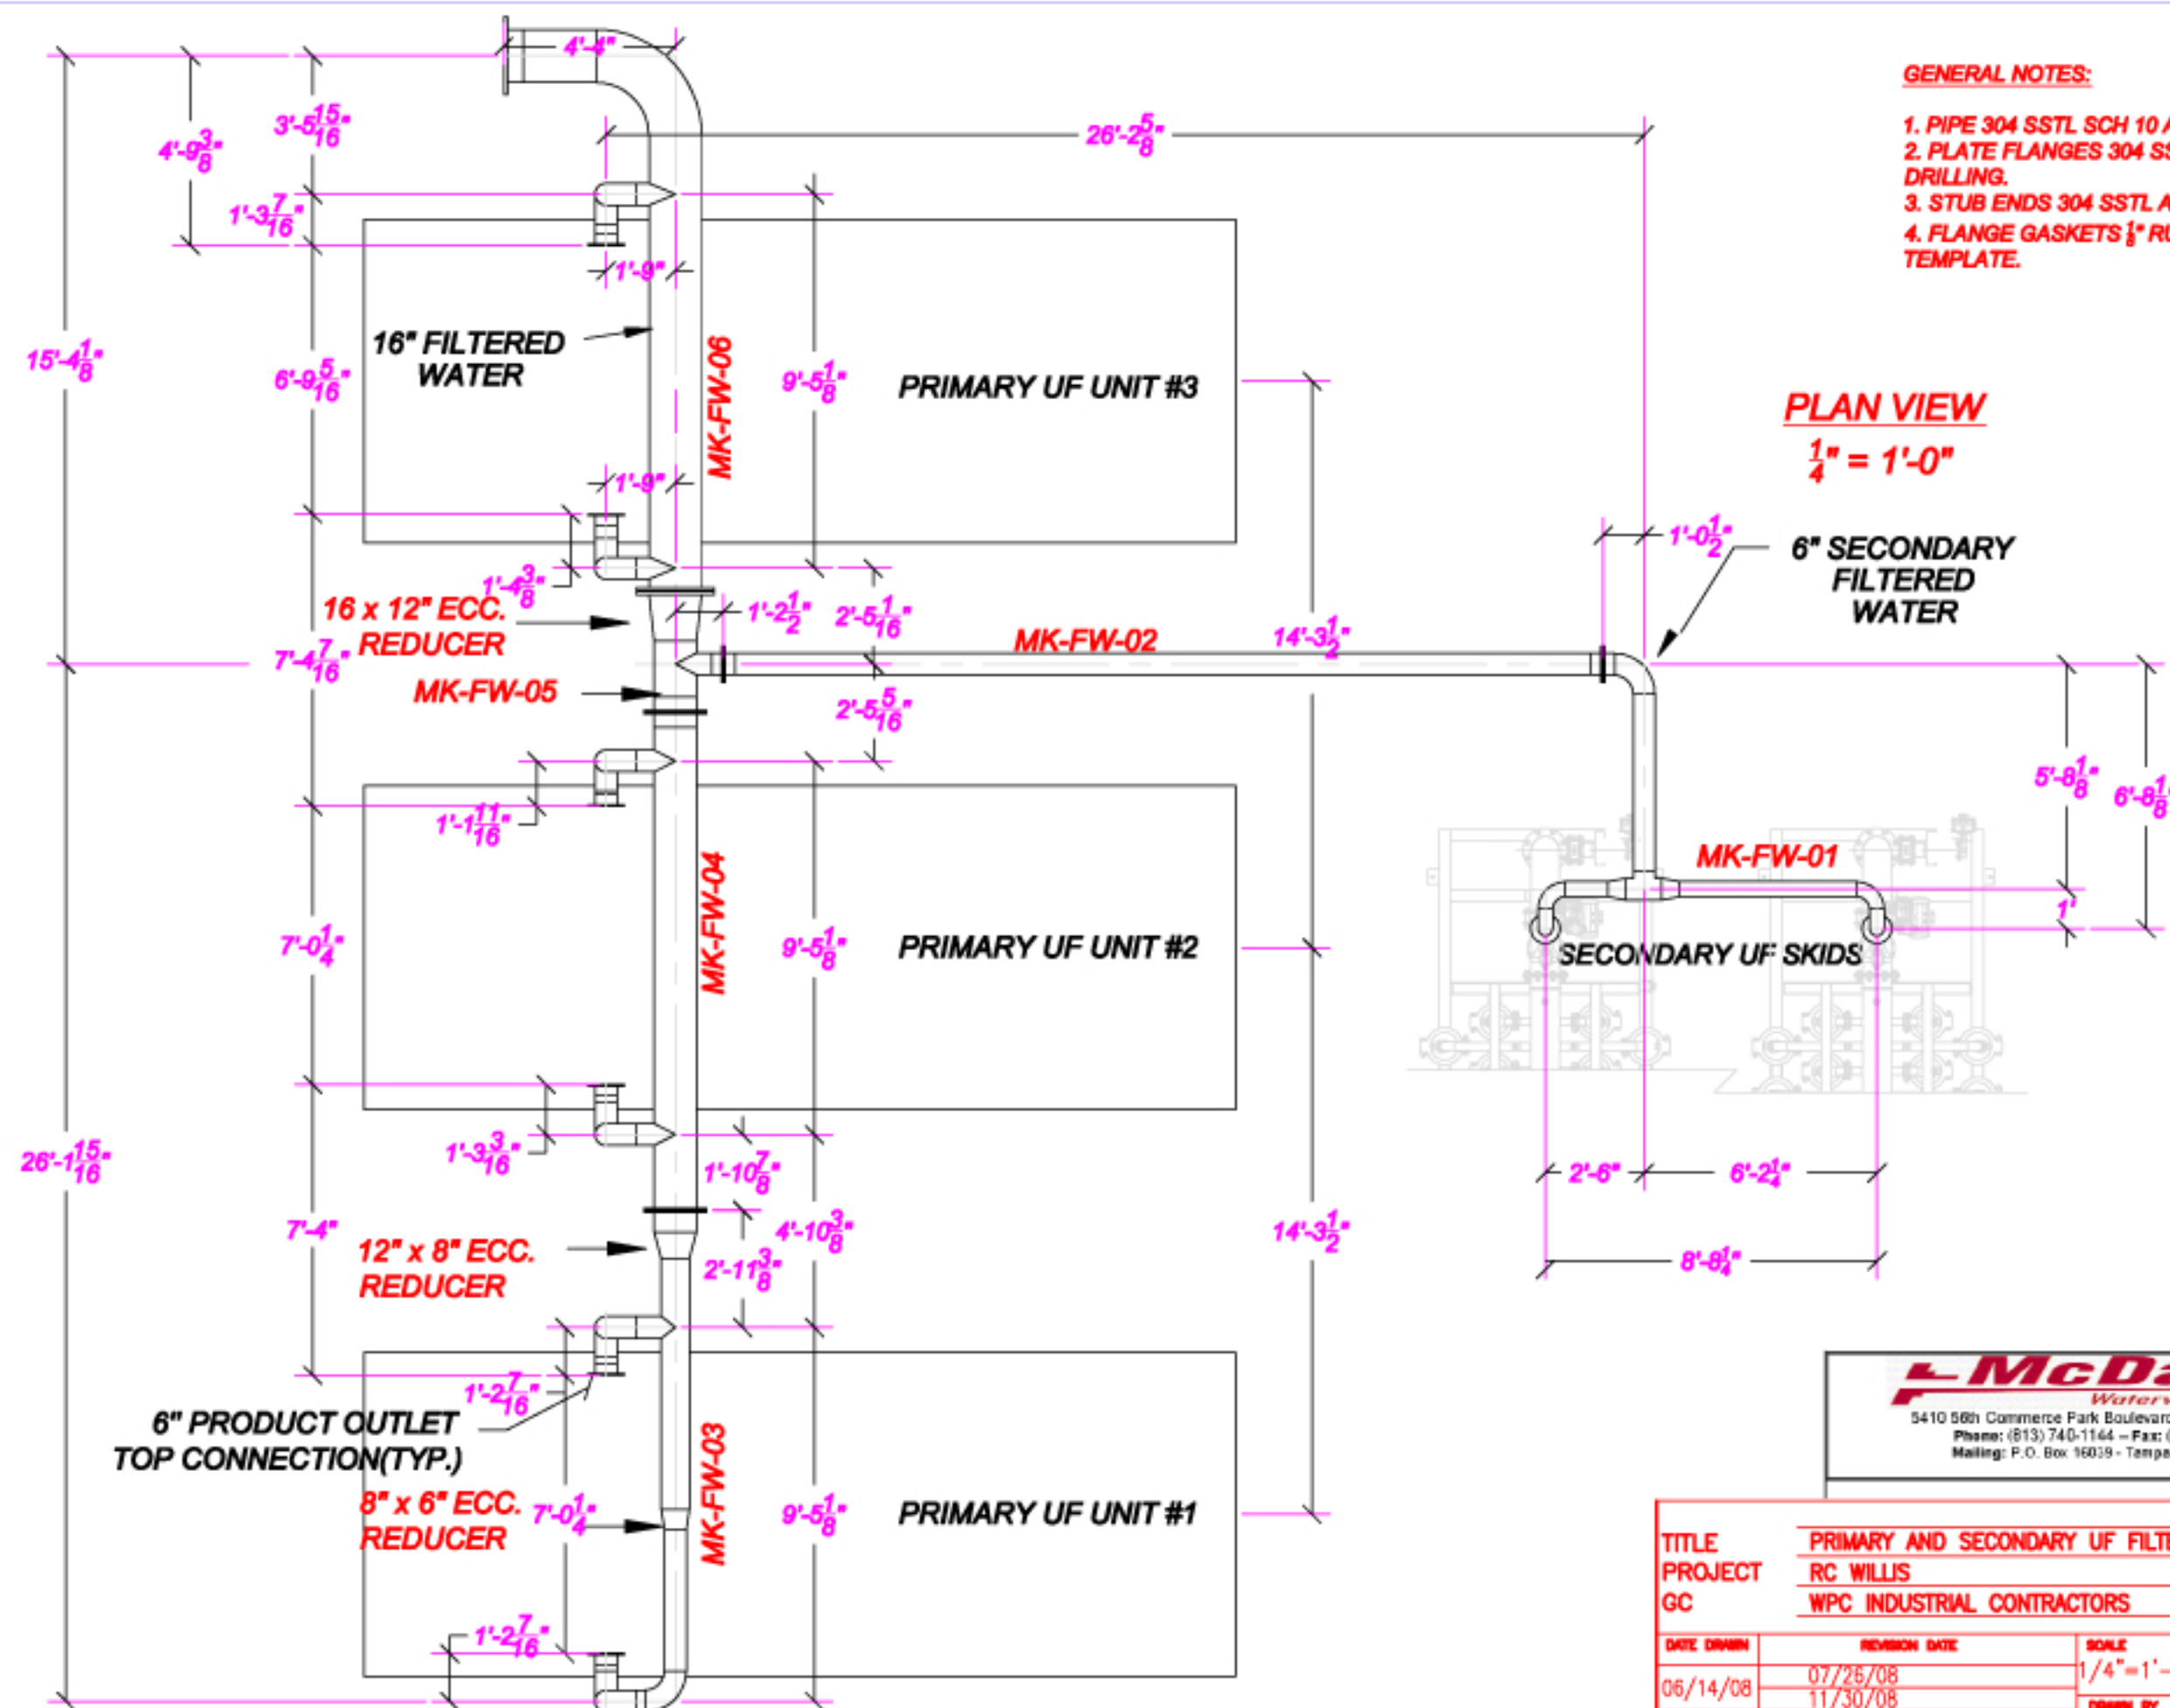PLAN VIEW $\frac{1}{4}" = 1'-0"$ 

McDade
Waterworks, Inc.

5410 56th Commerce Park Boulevard - Tampa, FL 33610
Phone: (813) 740-1144 - Fax: (813) 627-9387
Mailing: P.O. Box 16039 - Tampa, FL 33687-6039

TITLE	PRIMARY AND SECONDARY UF FILTERED WATER - PLAN		
PROJECT	RC WILLIS		
GC	WPC INDUSTRIAL CONTRACTORS		

DATE DRAWN	REVISION DATE	SCALE	DRAWING NO.
06/14/08	07/26/08	1/4" = 1'-0"	802-07
	11/30/08	DRAWN BY	SHEET
	12/06/08	O.C.	